


STATE OF ALASKA
DEPARTMENT OF TRANSPORTATION
AND
PUBLIC FACILITIES
SOUTHEAST REGION
RIGHT OF WAY MAP

IN COOPERATION WITH THE
BUREAU OF INDIAN AFFAIRS
(U.S. DEPARTMENT OF THE INTERIOR)
AND KAKE TRIBAL CORPORATION

KAKE, ALASKA
KAKE CITY STREETS


STATE OF ALASKA PROJECT NO. 72053
B.I.A. PROJECT NO. 229(1)

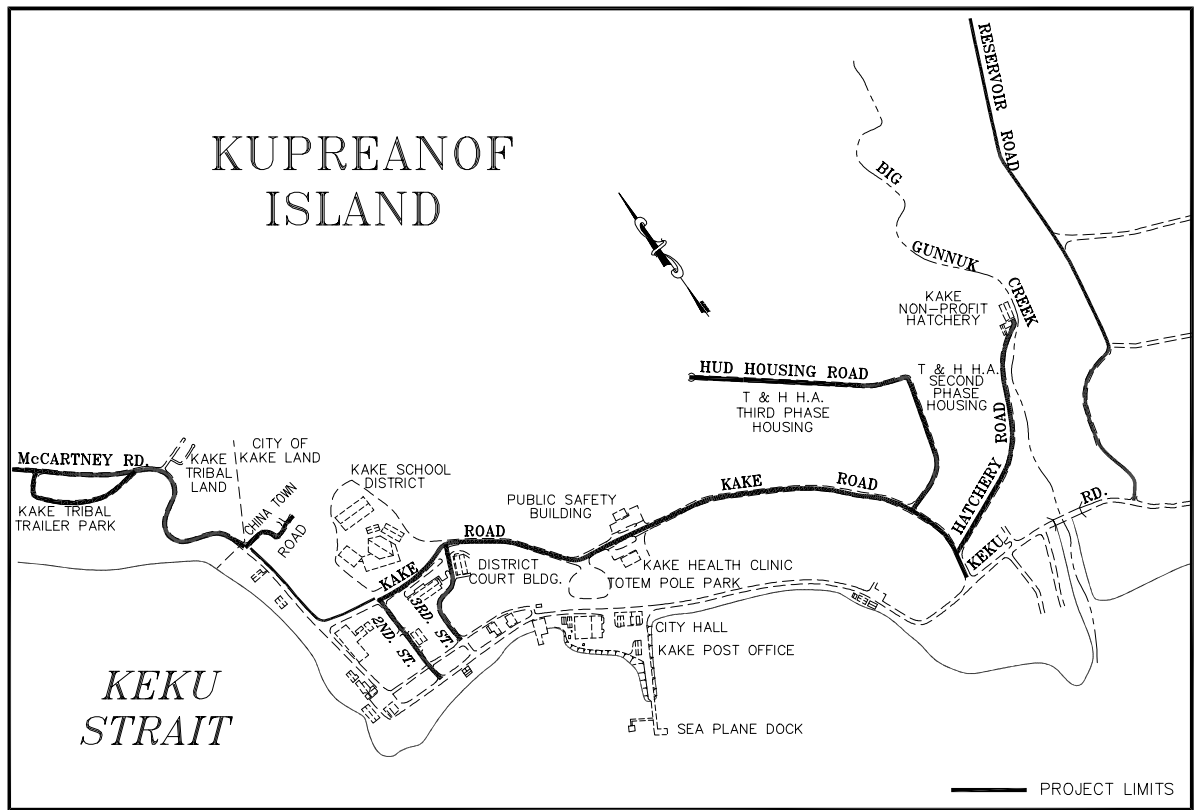

STATE OF ALASKA
DEPARTMENT OF TRANSPORTATION
AND
PUBLIC FACILITIES

APPROVED _____, 19 ____
Date

CHIEF RIGHT OF WAY AGENT
SOUTHEAST REGION

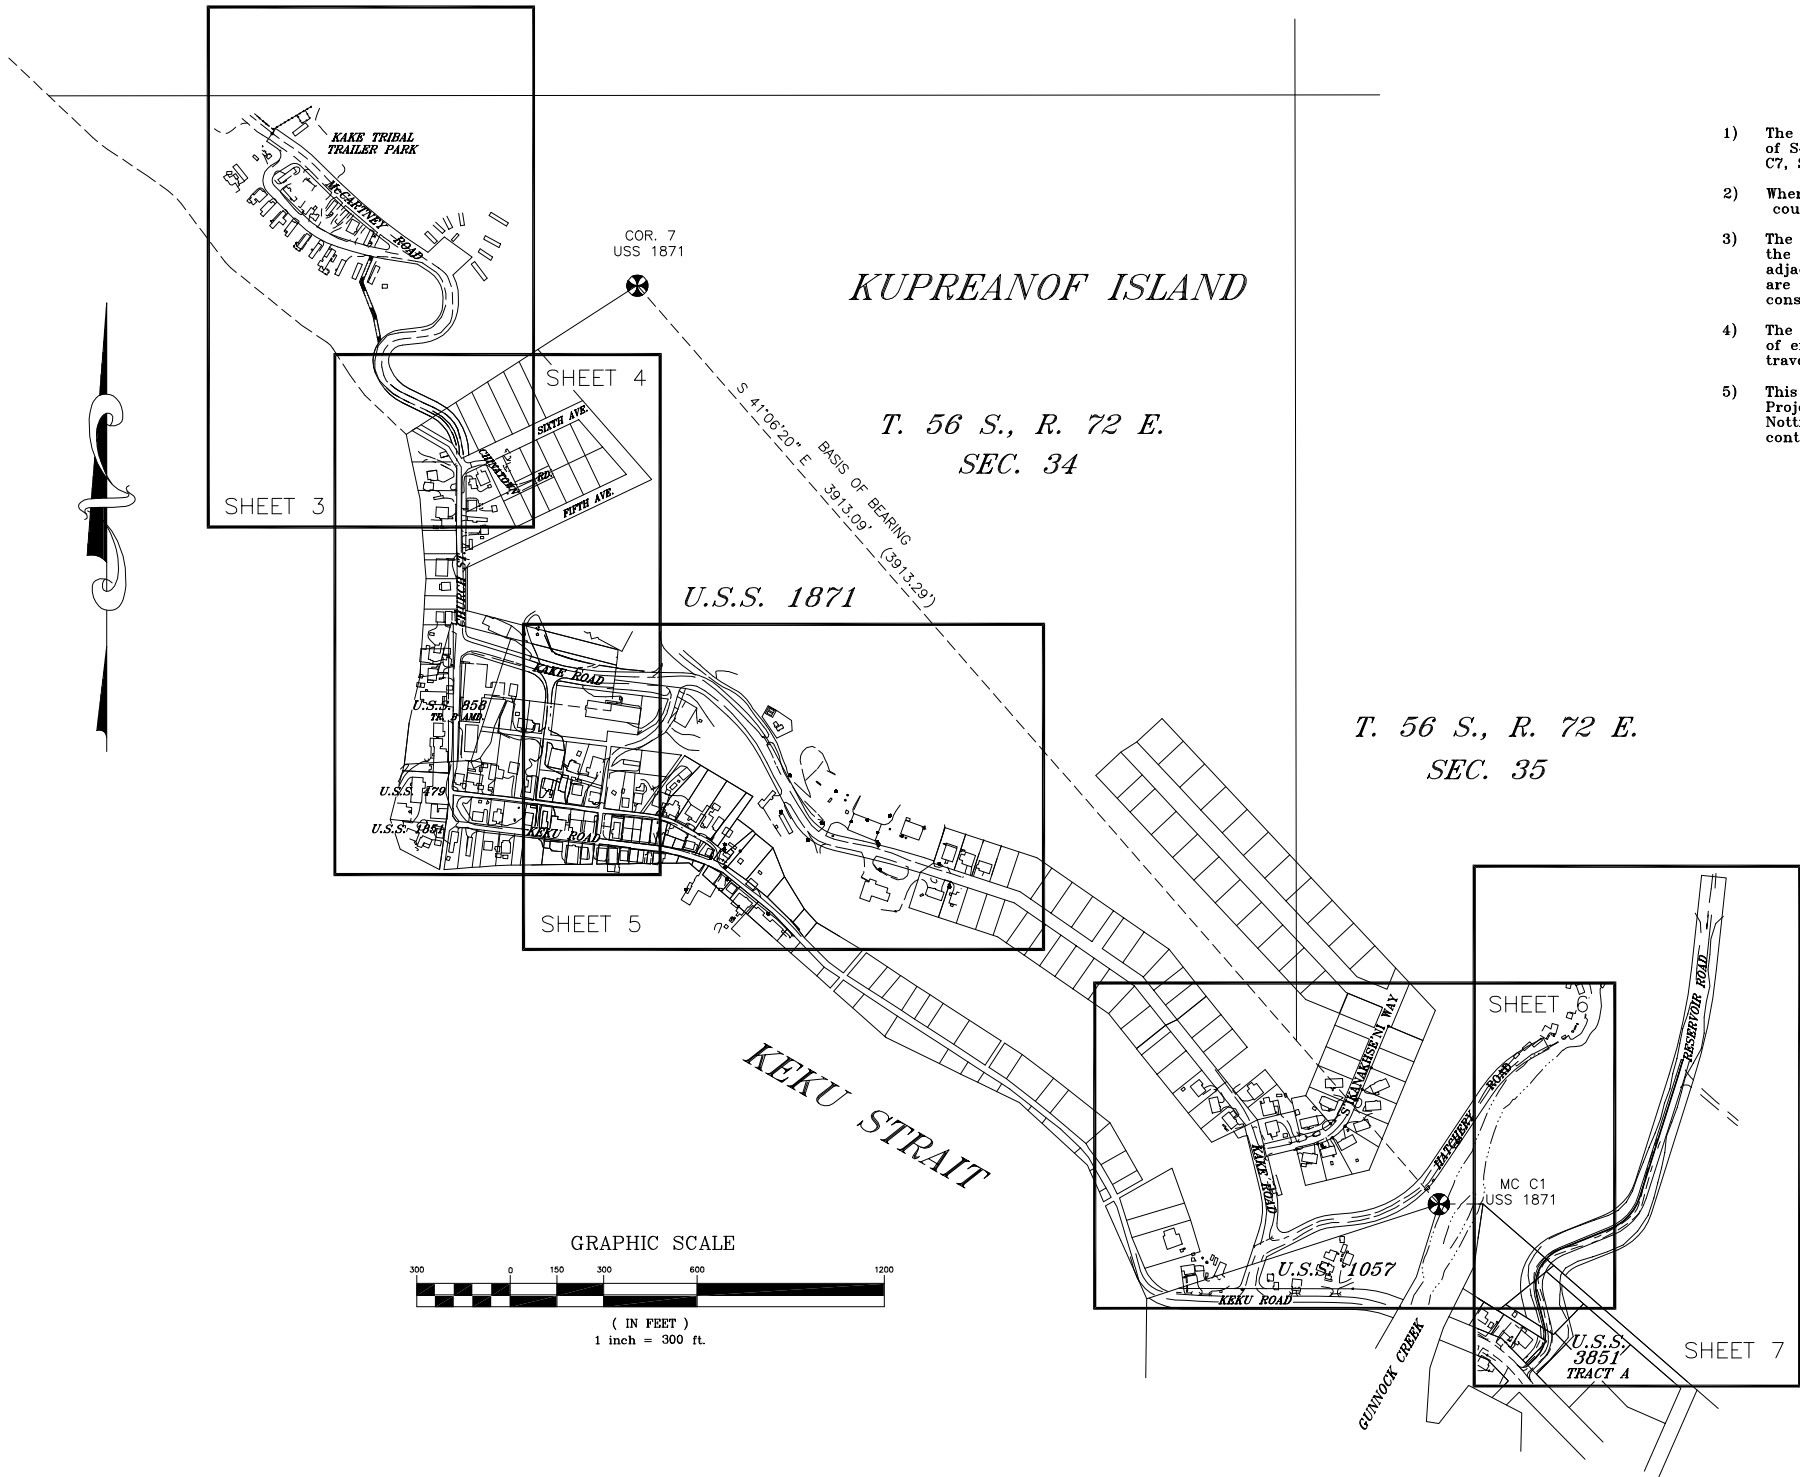

CITY COUNCIL APPROVAL

I (We) hereby certify that the subdivision plat shown hereon has been found to comply with the subdivision regulations of the City of Kake, Alaska, and that said plat has been approved by the Kake City Council for recording by Resolution No. _____
Dated _____, 19____.

Mayor, City of Kake, Alaska

Attest: _____
Clerk, City of Kake, Alaska

GENERAL NOTES

- 1) The basis of bearings for this plat is the record bearing of S41°06'20"E between the U.S. G.L.O. brass cap monument C7, S1871 and the B.L.M. brass cap monument MC 1, S1871.
- 2) Where record courses differ from measured or computed courses, the record course is in parenthesis.
- 3) The purpose of this plat is to accurately locate and describe the existing and acquired right of way for this project. The adjacent property boundaries beyond the areas of acquisition are for informational purposes only and do not necessarily constitute an accurate boundary survey.
- 4) The limits of the prescriptive easements are based on the limits of existing use and maintainance which are the edge of the traveled way or the back of an existing ditch.
- 5) This plat is based on the Right of Way Plans for Alaska DOT/PF Project No. RS-0939(2) which was prepared by Peratrovich, Nottingham, and Drage, Inc., Engineering Consultants under contract to Alaska DOT/PF.

OWNER'S CERTIFICATE

We hereby certify that we are the owners of the property shown hereon and that we hereby approve this plat of survey with our free consent and dedicate all streets to public use.
Dated _____, 19____.

Mayor, City of Kake, Alaska

Attest: _____
Clerk, City of Kake, Alaska

State of Alaska }
First Judicial District } ss.

This is to certify that on this _____ day of _____, 19____, before the undersigned, a Notary Public in and for the State of Alaska, duly commissioned and sworn, appeared _____
to me known and known to me to be the persons described in and who executed the foregoing instrument, and acknowledged to me that they signed the same freely and voluntarily for the uses and purposes therein mentioned.
Witness my hand and official seal the day and year in this certificate first above written.

Notary Public for the State of Alaska.
My commission expires: _____

OWNER'S CERTIFICATE

We hereby certify that we are the owners of the property shown hereon and that we hereby approve this plat of survey with our free consent and dedicate all streets to public use.
Dated _____, 19____.

Kake Tribal Corporation

State of Alaska }
First Judicial District } ss.

This is to certify that on this _____ day of _____, 19____, before the undersigned, a Notary Public in and for the State of Alaska, duly commissioned and sworn, appeared _____
to me known and known to me to be the person described in and who executed the foregoing instrument, and acknowledged to me that they signed the same freely and voluntarily for the uses and purposes therein mentioned.
Witness my hand and official seal the day and year in this certificate first above written.

Notary Public for the State of Alaska.
My commission expires: _____

LEGEND

- ⊗ G.L.O. or B.L.M. monument recovered
- ⊙ Primary monument recovered
- ⊙ Secondary monument recovered
- ⊙ Rebar and aluminum cap set this survey

DATE	REVISIONS	BY
STATE OF ALASKA DEPARTMENT OF TRANSPORTATION & PUBLIC FACILITIES RIGHT OF WAY MAP ALASKA PROJECT NO. 72053 B.I.A. PROJECT NO. 229(1) KAKE CITY STREETS PAVING		
DRAWN ROW	DATE 10/96	SCALE 1" = 300'
CHECKED	DATE	SHEET 2 OF 7



KAKE TRIBAL CORP.

DOT & PF REBAR & PLASTIC CAP SET

KAKE TRIBAL TRAILER PARK

MCCARTNEY ROAD

T. 56 S., R. 72 E.
SEC. 34

KEKU STRAIT

KAKE TRIBAL

KAKE TRIBAL TRAILER PARK

RIGHT OF WAY DEDICATED BY KAKE TRIBAL CORP.
2.32 ACRES


RIGHT OF WAY DEDICATED BY THE CITY OF KAKE

SEE SHEET 3

CHURCH ST.

SIXTH AVE.


U.S.S. 1871

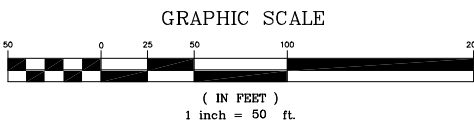



SURVEYOR'S CERTIFICATE

I HEREBY CERTIFY that I am properly registered and licensed to practice land surveying in the State of Alaska and that this plat was made by me or under my supervision. I declare that this plat was based upon the monuments recovered during State of Alaska Locations Survey 72053, RS-0939(2), and 68803, and that all dimensions and other details are accurate.

Robert B. Murphy LS-7331 Date

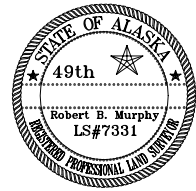

DATE	REVISIONS	BY
STATE OF ALASKA DEPARTMENT OF TRANSPORTATION & PUBLIC FACILITIES RIGHT OF WAY MAP ALASKA PROJECT NO. 72053 B.I.A. PROJECT NO. 229(1) KAKE CITY STREETS PAVING		
DRAWN RBM	DATE 9/96	SCALE 1"=50'
CHECKED	DATE	SHEET 3 OF 7

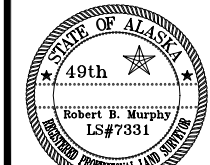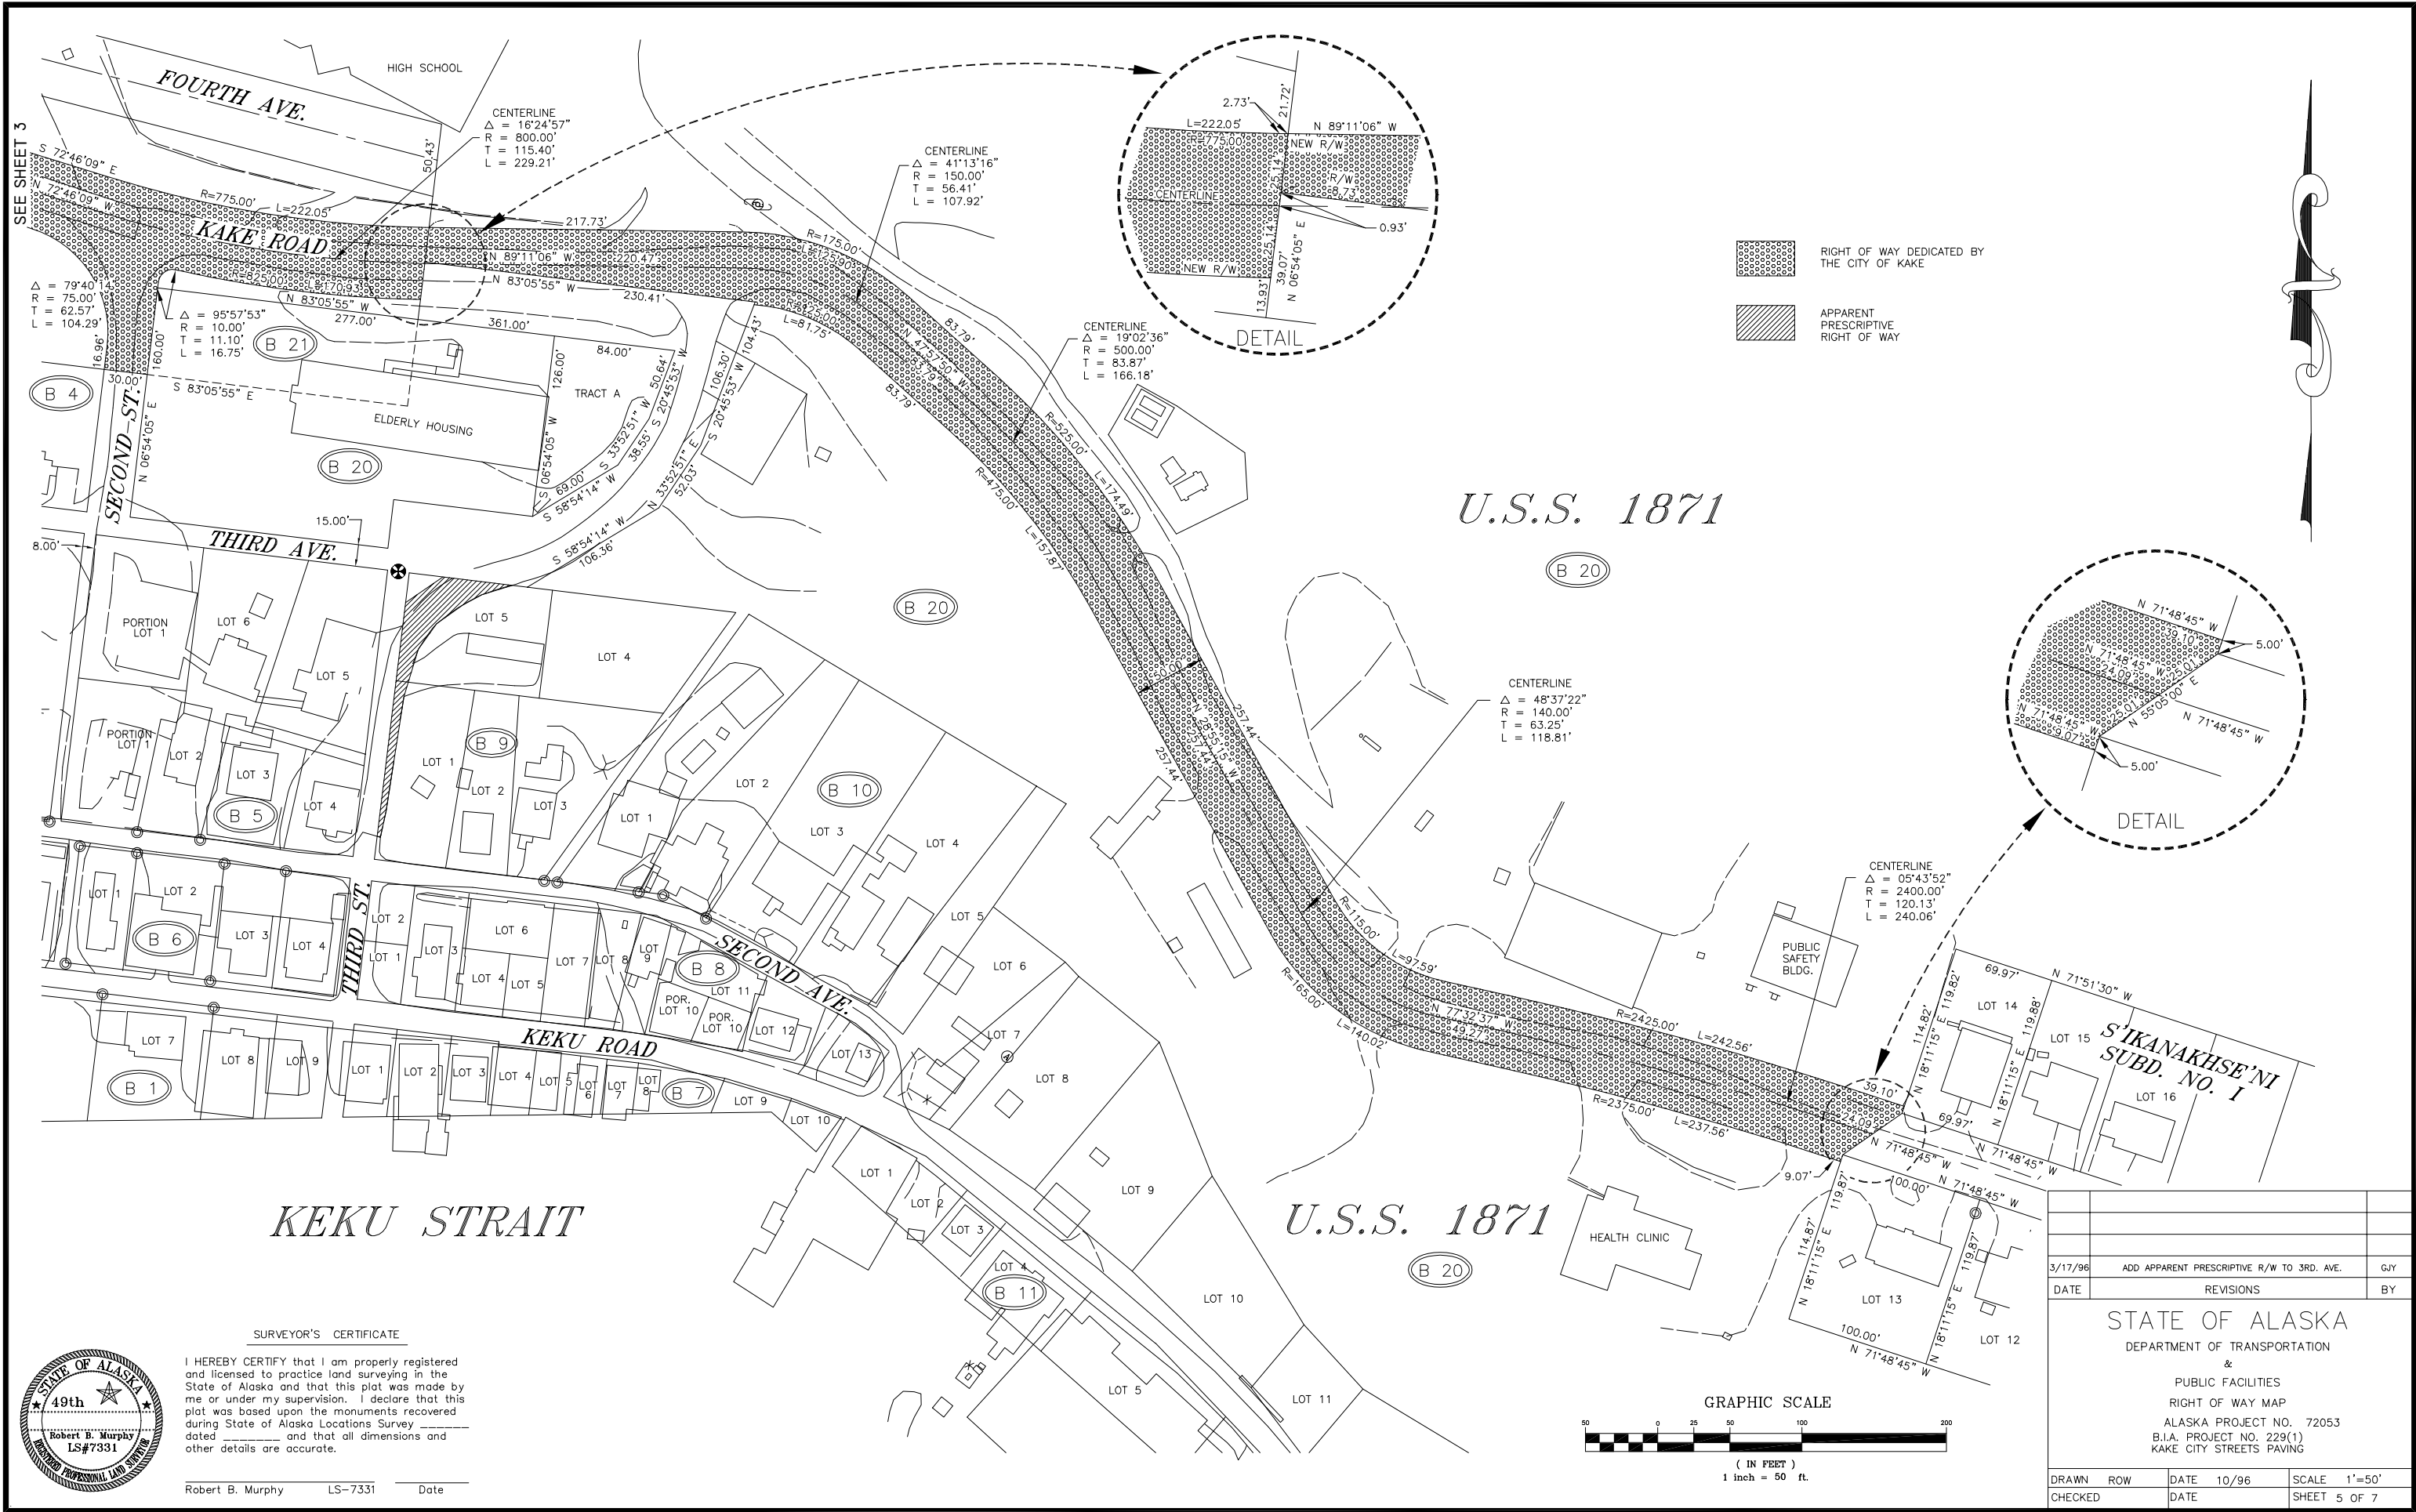

SURVEYOR'S CERTIFICATE

I HEREBY CERTIFY that I am properly registered and licensed to practice land surveying in the State of Alaska and that this plat was made by me or under my supervision. I declare that this plat was based upon the monuments recovered during State of Alaska Locations Survey dated _____ and that all dimensions and other details are accurate.


Robert B. Murphy LS-7331 Date _____

3/17/96			ADD APPARENT PRESCRIPTIVE R/W TO 3RD. AVE.	GJY
DATE			REVISIONS	BY
STATE OF ALASKA				
DEPARTMENT OF TRANSPORTATION				
&				
PUBLIC FACILITIES				
RIGHT OF WAY MAP				
ALASKA PROJECT NO. 72053				
B.I.A. PROJECT NO. 229(1)				
KAKE CITY STREETS PAVING				
DRAWN	ROW	DATE	10/96	SCALE 1"=50'
CHECKED		DATE		SHEET 5 OF 7

RIGHT OF WAY DEDICATED BY
THE CITY OF KAKE

RIGHT OF WAY ACQUIRED BY DEED
(E-2) APPROX. 140 S.F.

T. 56 S., R. 72 E.
SEC. 35
GOV'T. LOT 4

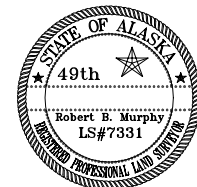


SURVEYOR'S CERTIFICATE


I HEREBY CERTIFY that I am properly registered and licensed to practice land surveying in the State of Alaska and that this plat was made by me or under my supervision. I declare that this plat was based upon the monuments recovered during State of Alaska Locations Survey _____ dated _____ and that all dimensions and other details are accurate.

Robert B. Murphy LS-7331 Date _____

GRAPHIC SCALE

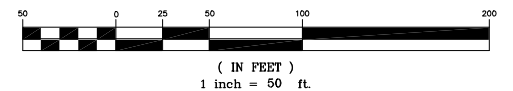

4/97	DELETE E-3, REVISE CITY OF KAKE DEDICATION	ROW
DATE	REVISIONS	BY
STATE OF ALASKA DEPARTMENT OF TRANSPORTATION & PUBLIC FACILITIES RIGHT OF WAY MAP ALASKA PROJECT NO. 72053 B.I.A. PROJECT NO. 229(1) KAKE CITY STREETS PAVING		
DRAWN ROW	DATE 10/96	SCALE 1"=50'
CHECKED	DATE	SHEET 6 OF 7

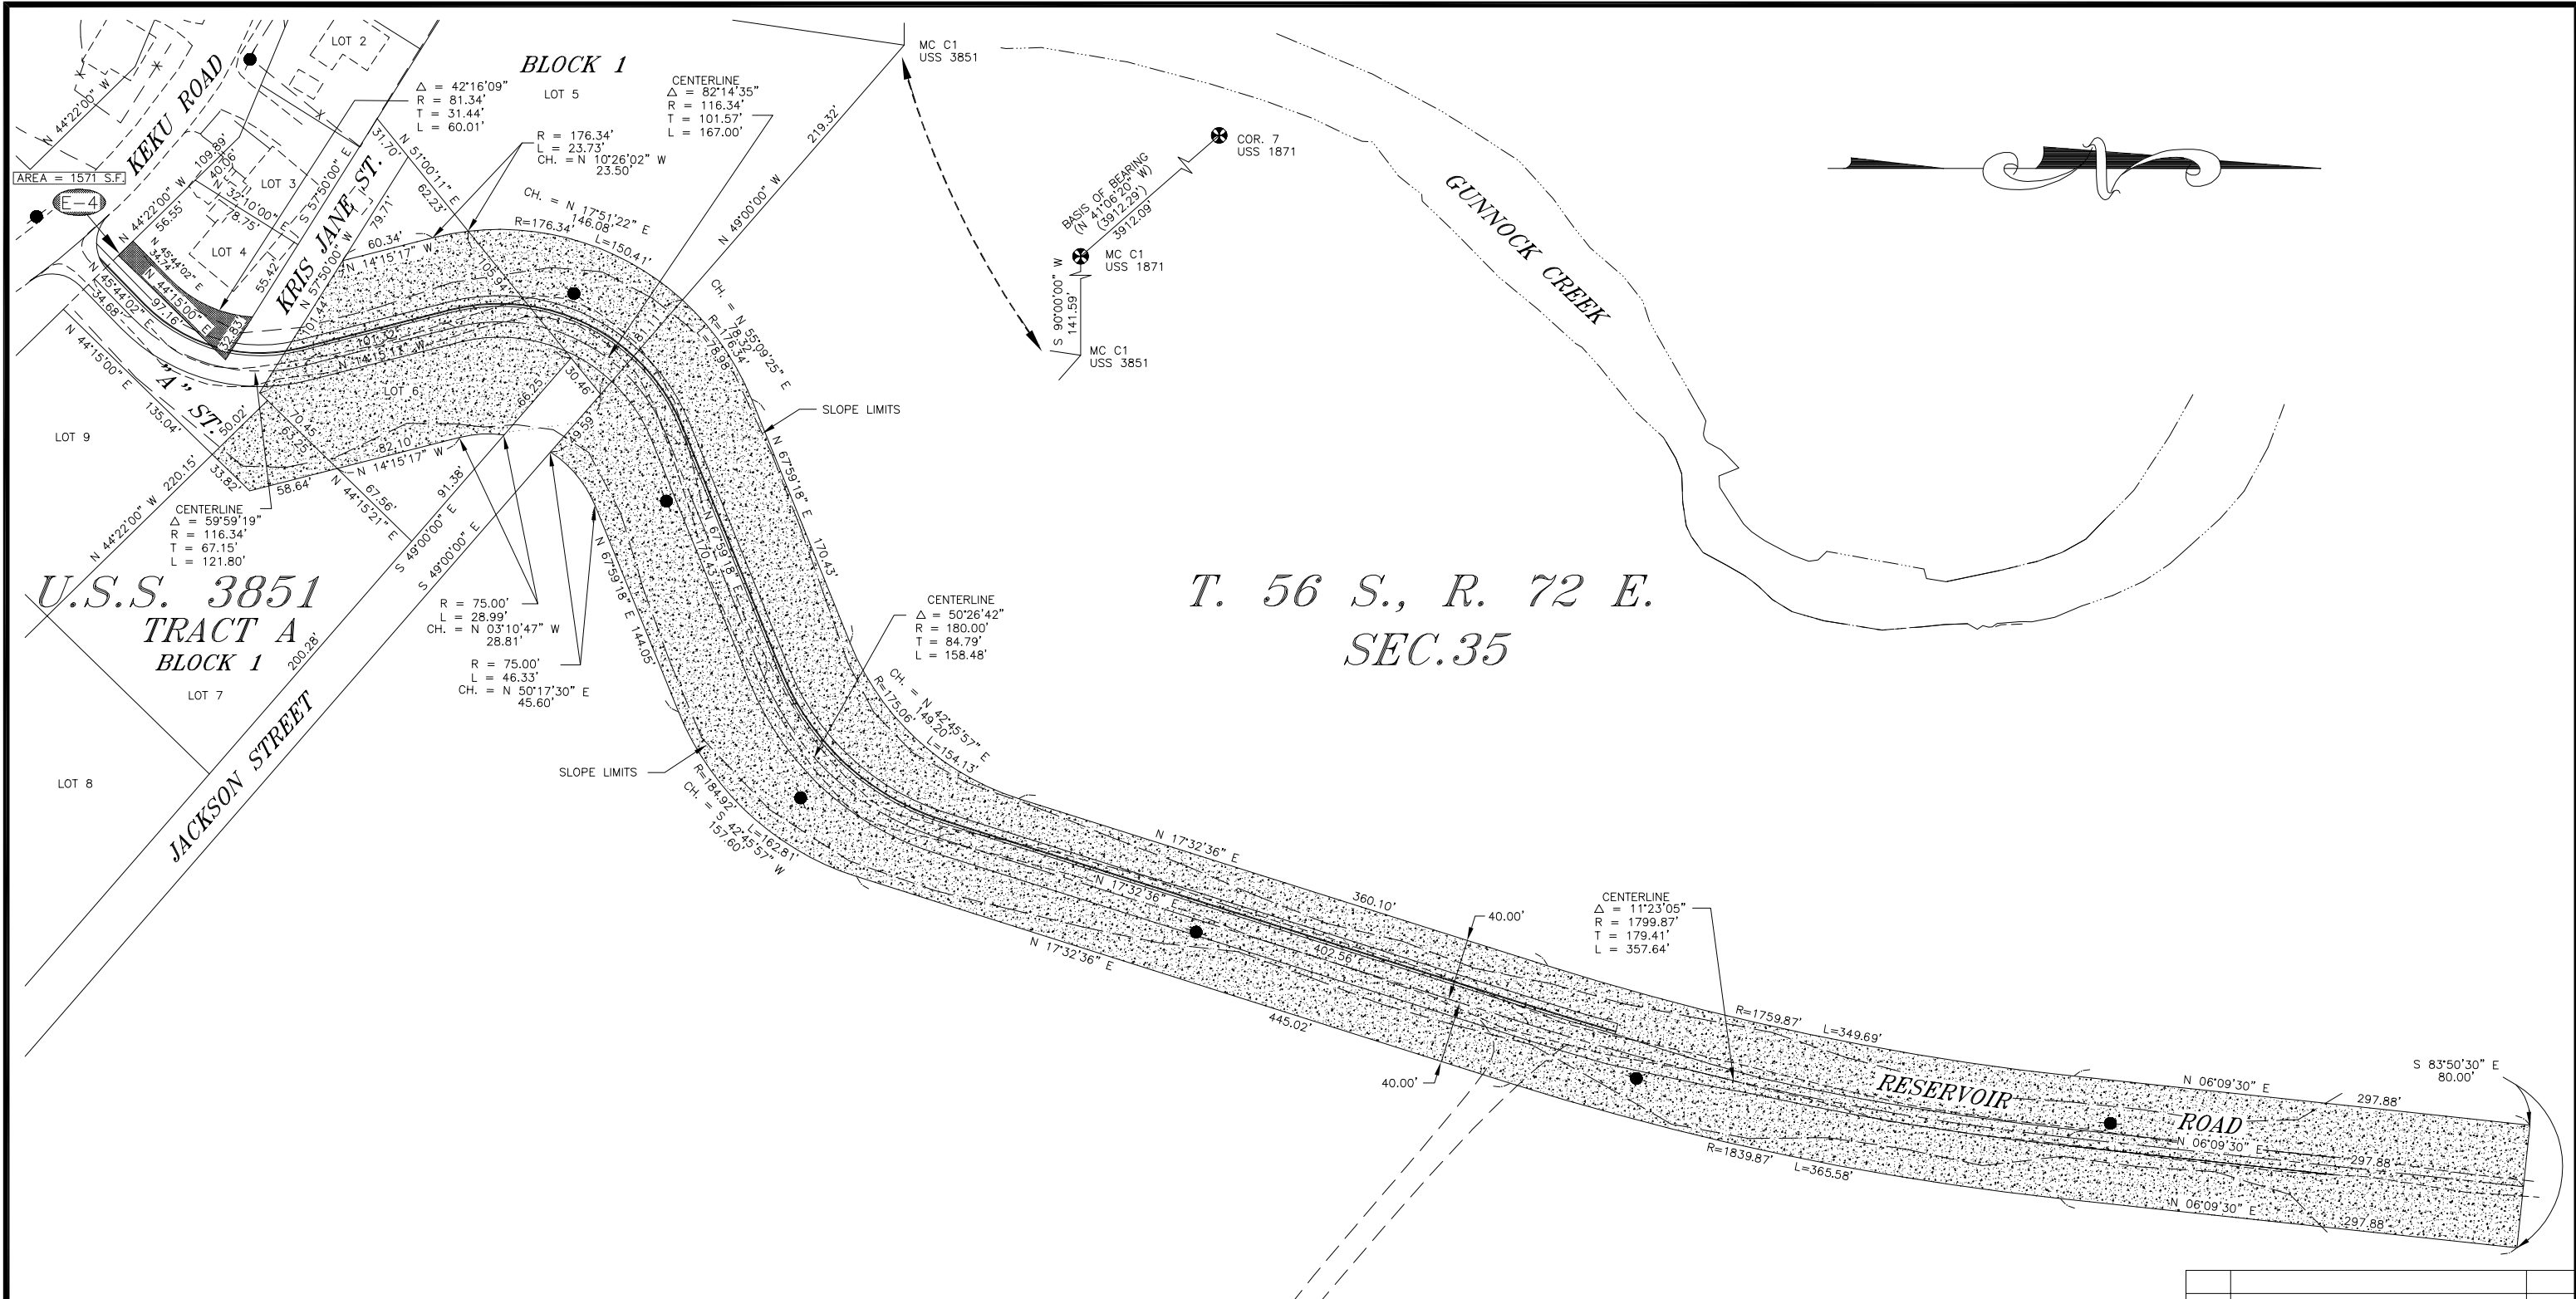

RIGHT OF WAY DEDICATED BY THE CITY OF KAKE

RIGHT OF WAY ACQUIRED BY DEED

GRAPHIC SCALE

(IN FEET)

1 inch = 50 ft

STATE OF ALASKA

49th

Robert B. Murphy

LS#7331

SURVEYOR'S CERTIFICATE

I HEREBY CERTIFY that I am properly registered and licensed to practice land surveying in the State of Alaska and that this plat was made by me or under my supervision. I declare that this plat was based upon the monuments recovered during State of Alaska Locations Survey _____ dated _____ and that all dimensions and other details are accurate.

Robert B. Murphy LS-7331 Date

DATE	REVISIONS	BY
STATE OF ALASKA		
DEPARTMENT OF TRANSPORTATION		
&		
PUBLIC FACILITIES		
RIGHT OF WAY MAP		
ALASKA PROJECT NO. 72053		
B.I.A. PROJECT NO. 229(1)		
KAKE CITY STREETS PAVING		
DRAWN ROW	DATE 10/96	SCALE 1"=50'
CHECKED	DATE	SHEET 7 OF 7